


NOTES

- 1. Do not scale from drawings.
- 2. All Mercuri drawings must be read in conjunction with all other relevant project drawings.
- 3. Any discrepancy should be notified immediately.
- 4. All dimensions are in mm unless otherwise noted.
- 5. All kerbs provided by others to be fully constructed, weathered and sealed prior to installation.

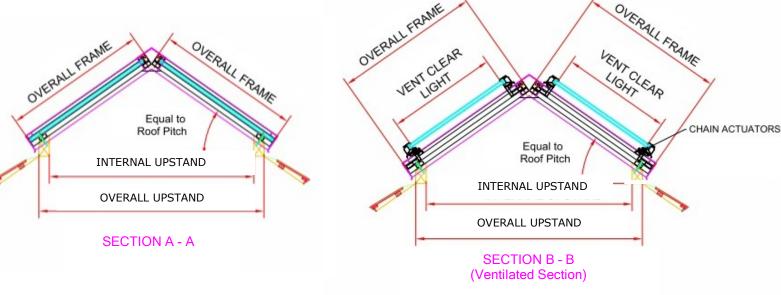

Mercuri Architectural Sales Ltd. Oakdale House, Briar Road Thornton Cleveleys Lancashire FY5 4NA

Tel: 01253 827633 Fax: 01253 853906

Email: sales@mercurinet.co.uk www.mercurinet.co.uk

Title: UltraLight Ventilated Ridgelight

Project: Typical Details

Client:

Drawing Number: 20 - 01 - 03

Date: January 2020 Drawn: NG

Checked : SJS Scale : N.T.S.

Revision : Date :

Issue January 2020 A4